
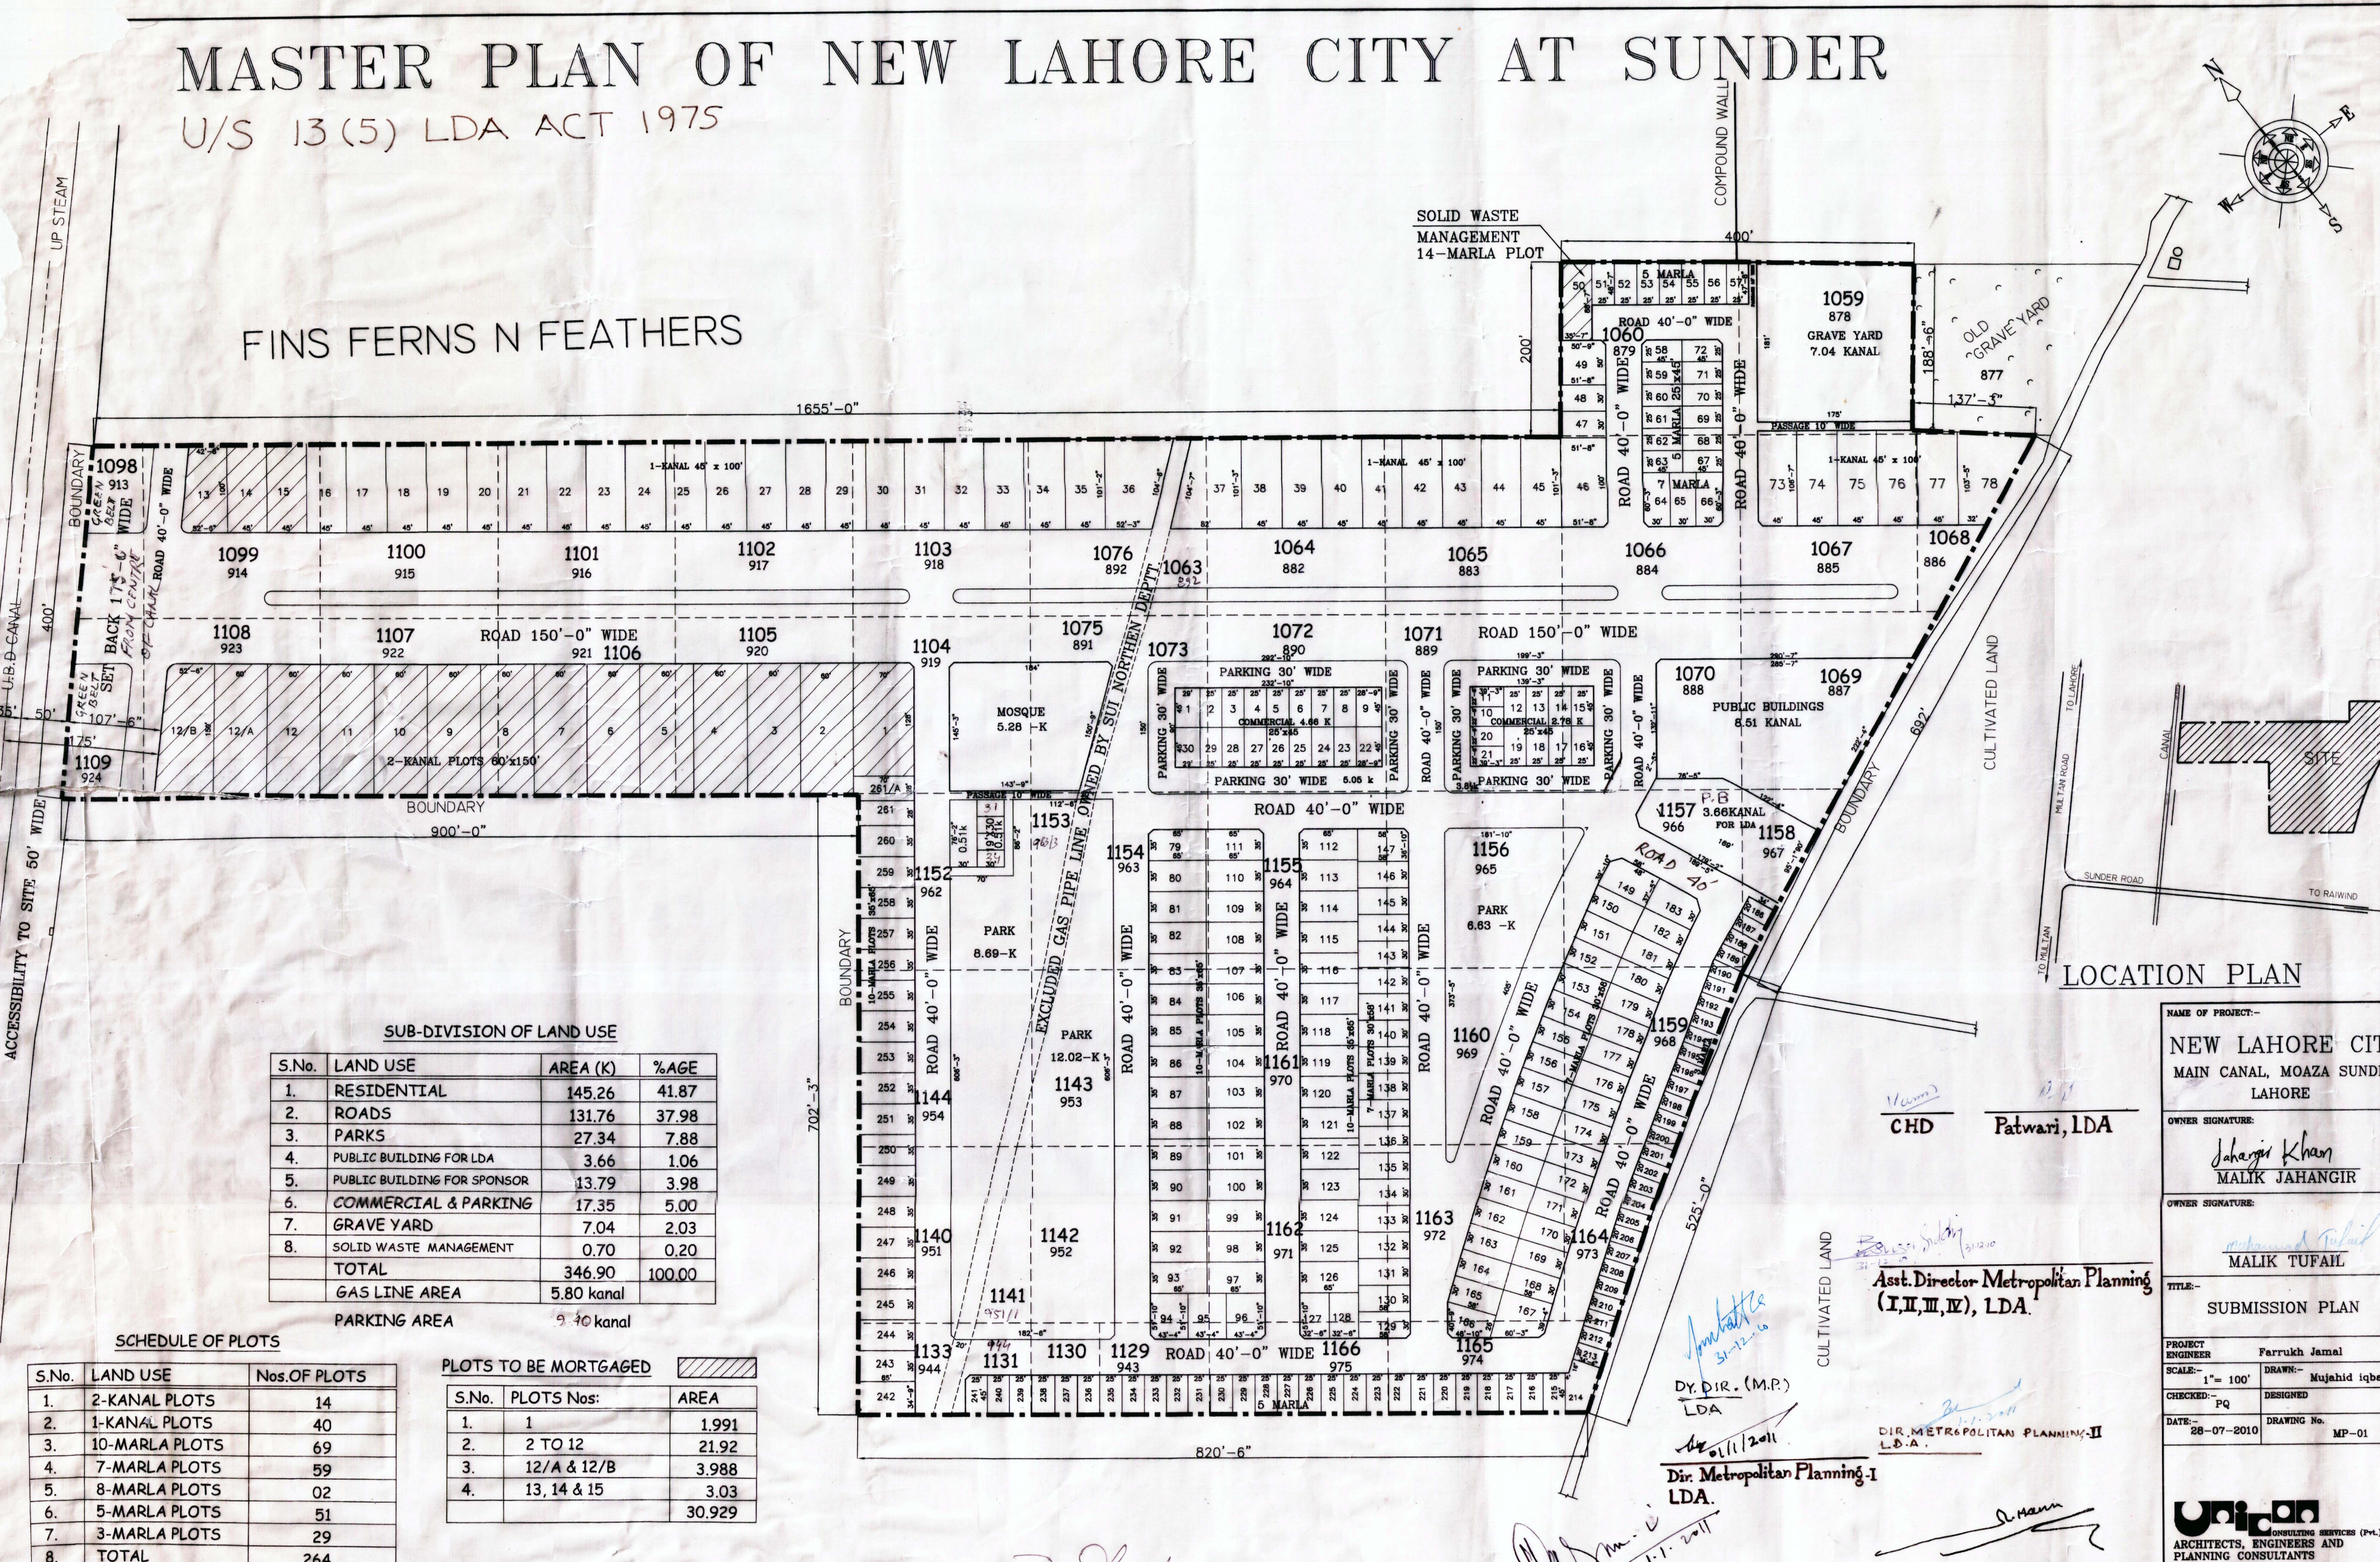


MASTER PLAN OF NEW LAHORE CITY AT SUNDER

U/S 13(5) LDA ACT 1975

FINS FERNS N FEATHERS

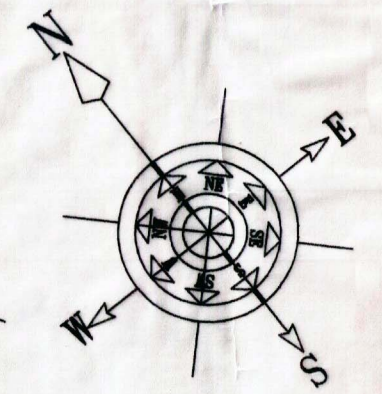

SUB-DIVISION OF LAND USE

S.No.	LAND USE	AREA (K)	%AGE
1.	RESIDENTIAL	145.26	41.87
2.	ROADS	131.76	37.98
3.	PARKS	27.34	7.88
4.	PUBLIC BUILDING FOR LDA	3.66	1.06
5.	PUBLIC BUILDING FOR SPONSOR	13.79	3.98
6.	COMMERCIAL & PARKING	17.35	5.00
7.	GRAVE YARD	7.04	2.03
8.	SOLID WASTE MANAGEMENT	0.70	0.20
	TOTAL	346.90	100.00
	GAS LINE AREA	5.80 kanal	
	PARKING AREA	9.40 kanal	

SCHEDULE OF PLOTS

S.No.	LAND USE	Nos.OF PLOTS
1.	2-KANAL PLOTS	14
2.	1-KANAL PLOTS	40
3.	10-MARLA PLOTS	69
4.	7-MARLA PLOTS	59
5.	8-MARLA PLOTS	02
6.	5-MARLA PLOTS	51
7.	3-MARLA PLOTS	29
8.	TOTAL	264
	COMMERCIAL	34

PLOTS TO BE MORTGAGED

S.No.	PLOTS Nos:	AREA
1.	1	1.991
2.	2 TO 12	21.92
3.	12/A & 12/B	3.988
4.	13, 14 & 15	3.03
	TOTAL	30.929

LOCATION PLAN

NAME OF PROJECT:-
NEW LAHORE CITY
MAIN CANAL, MOAZA SUNDER
LAHORE

OWNER SIGNATURE:
Jahangir Khan
MALIK JAHANGIR

OWNER SIGNATURE:
Malik Tufail
MALIK TUFAIL

TITLE:-
SUBMISSION PLAN

PROJECT ENGINEER: **Farrukh Jamal**
SCALE: 1"= 100' DRAWN: **Mujahid iqbal**
CHECKED: **Pq** DESIGNED:
DATE: 28-07-2010 DRAWING No: **MP-01**

CHD Patwari, LDA

Asst. Director Metropolitan Planning
(I, II, III, IV), LDA.

DY. DIR. (M.P.)
LDA

Dir. Metropolitan Planning-I
LDA.

Director General
Director General
Lahore Development Authority (LDA)

Chief Metropolitan Planner
Lahore Development Authority (LDA)

Town Planner
Abdul Hanan
P-0294

Unipan
CONSULTING SERVICES (Pvt.) Ltd.
ARCHITECTS, ENGINEERS AND
PLANNING CONSULTANTS
68 Allaudin Road Lahore Cantt. Pakistan
Phone: 6686071-4 Fax: 6686076
E-Mail: unipancs@hotmail.com