



منظور شدہ نقشہ کو بطور ٹیوٹ مالکیت کسی بھی فورم پر پیش نہیں کیا جائے گا۔
 دوران تعمیر این علاقہ میں کوئی بھی کام نہ ہو اور نہ ہی کوئی کڑی کتاب دیکھا جائے۔

اطلاع
 آرڈر نمبر 2007/15-50x/10/3
 منظور شدہ نقشہ کی تصدیق کے لیے منظور شدہ

SANCTIONED
 BA No: 3/H/15-50x/10/3
 End: No: 1116/70 (P&C) 13
 Dated: 27-11-13
 Town Officer (P&C)
 Wahga Town Lahore

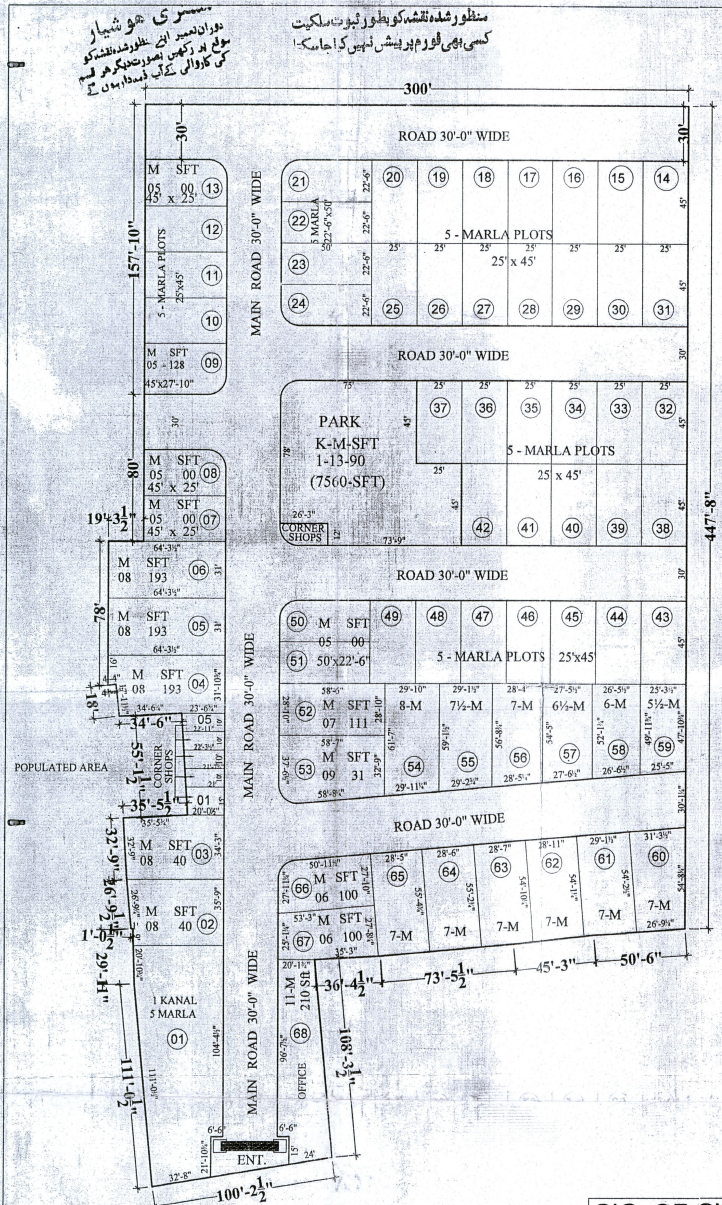

LAYOUT PLAN
 SCALE - 1"=40'-0"

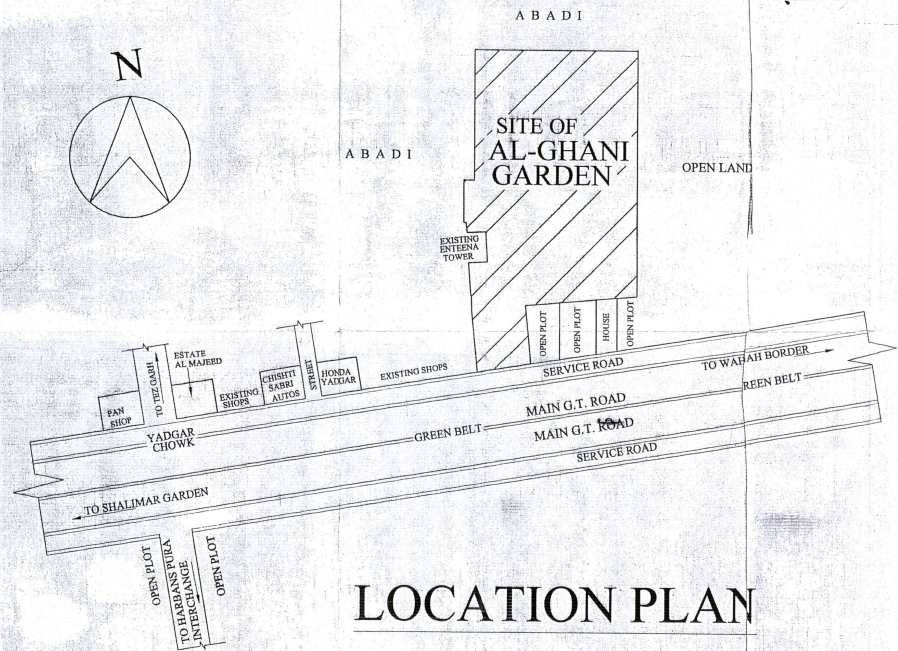

LOCATION PLAN

STATEMENT OF PLOTS		
S.NO	PLOTS	QUANTITY
		TOTAL
1-	5-Marla & ABOVE	46-nos
2-	6-Marla & ABOVE	04-nos
3-	7-Marla & ABOVE	09-nos
4-	8 TO 10-Marla	07-nos
5-	1-KANAL & ABOVE	02-nos
6-	TOTAL	68-nos

STATEMENT OF AREA		
K - M - SFT		
TOTAL AREA OF LAND	33 - 08 - 000 (150300-sft)	100.00%
AREA UNDER PLOTS	20 - 17 - 028 (93853-sft)	62.44%
AREA UNDER ROADS	10 - 10 - 134 (47384-sft)	31.53%
AREA UNDER PARK	01 - 13 - 135 (7560-sft)	5.03%
AREA UNDER CORNER SHOPS	0 - 06 - 153 (1503-sft)	1.00%

PROJECT
PROPOSED LAND SUB-DIVISION PLAN OF AL-GHANI GARDEN
 SITUATED AT KHASRA NOS.36,37,54,56,234, 235,236,237 AND 239, KHEWAT NO-2, KHATOONI NOS.5,7,8,11 &13, MOZIA RAKH CHABEEL, TEHSIL SHALIMAR DISTT: LAHORE

OWNED BY:-
MR. ALIEM MAJEED
 S/O MALIK ABDUL MAJEED

SIG. OF OWNER:

Aliem Majeed

SIG. OF TOWN PLANNER:

Aliem Majeed
IQBAL ASSOCIATES
 Consulting Town Planners
 Architects & Engineers
 118-Amir Town, Lahore.
 Ph: 042-5014457, 0300-4794251
 PCATP # 5135

SIG. OF TD (P&C)

DRAWN BY
 MUHAMMAD NASIR

SCALE
 40' = 1"